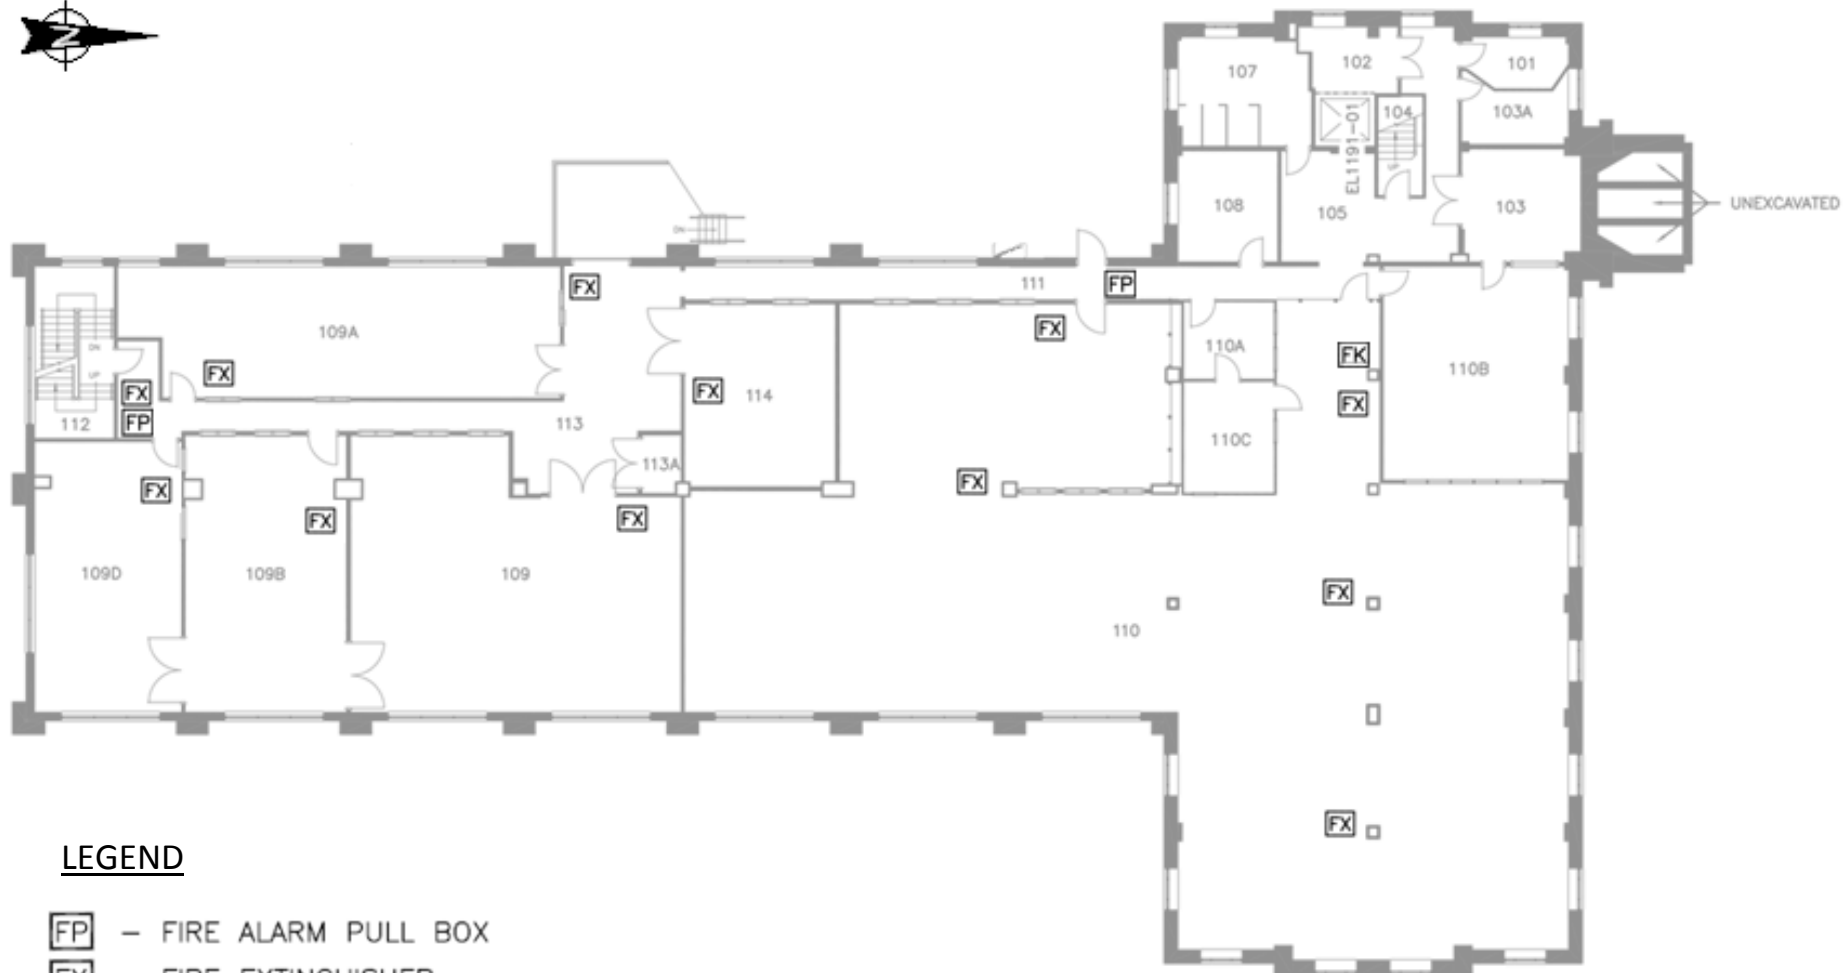


LEGEND

- FP - FIRE ALARM PULL BOX
- FX - FIRE EXTINGUISHER
- FH - FIRE HOSE CABINET
- FK - FIRST AID KIT

SAFETY EQUIPMENT LOCATION PLAN – BASEMENT

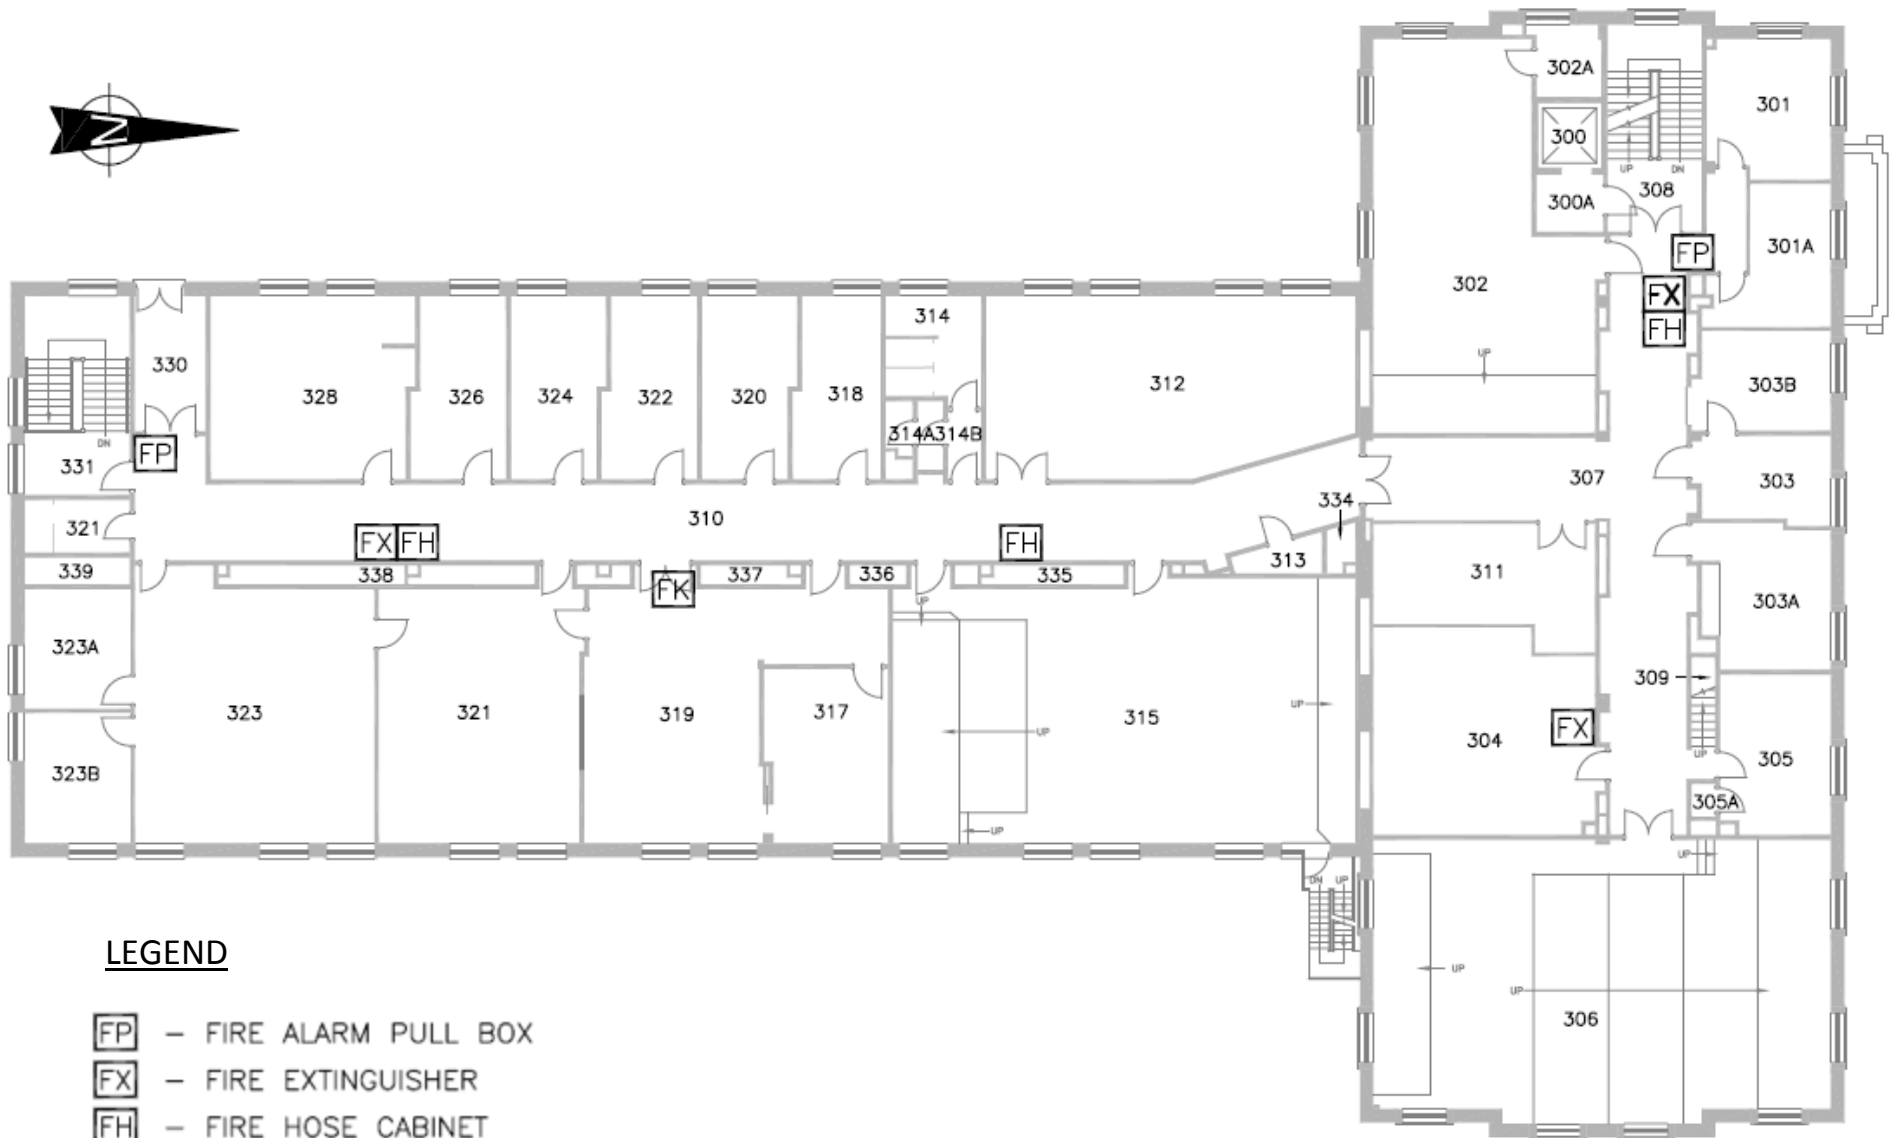


LEGEND





- FP - FIRE ALARM PULL BOX
- FX - FIRE EXTINGUISHER
- FH - FIRE HOSE CABINET
- FK - FIRST AID KIT

SAFETY EQUIPMENT LOCATION PLAN – 1ST FLOOR

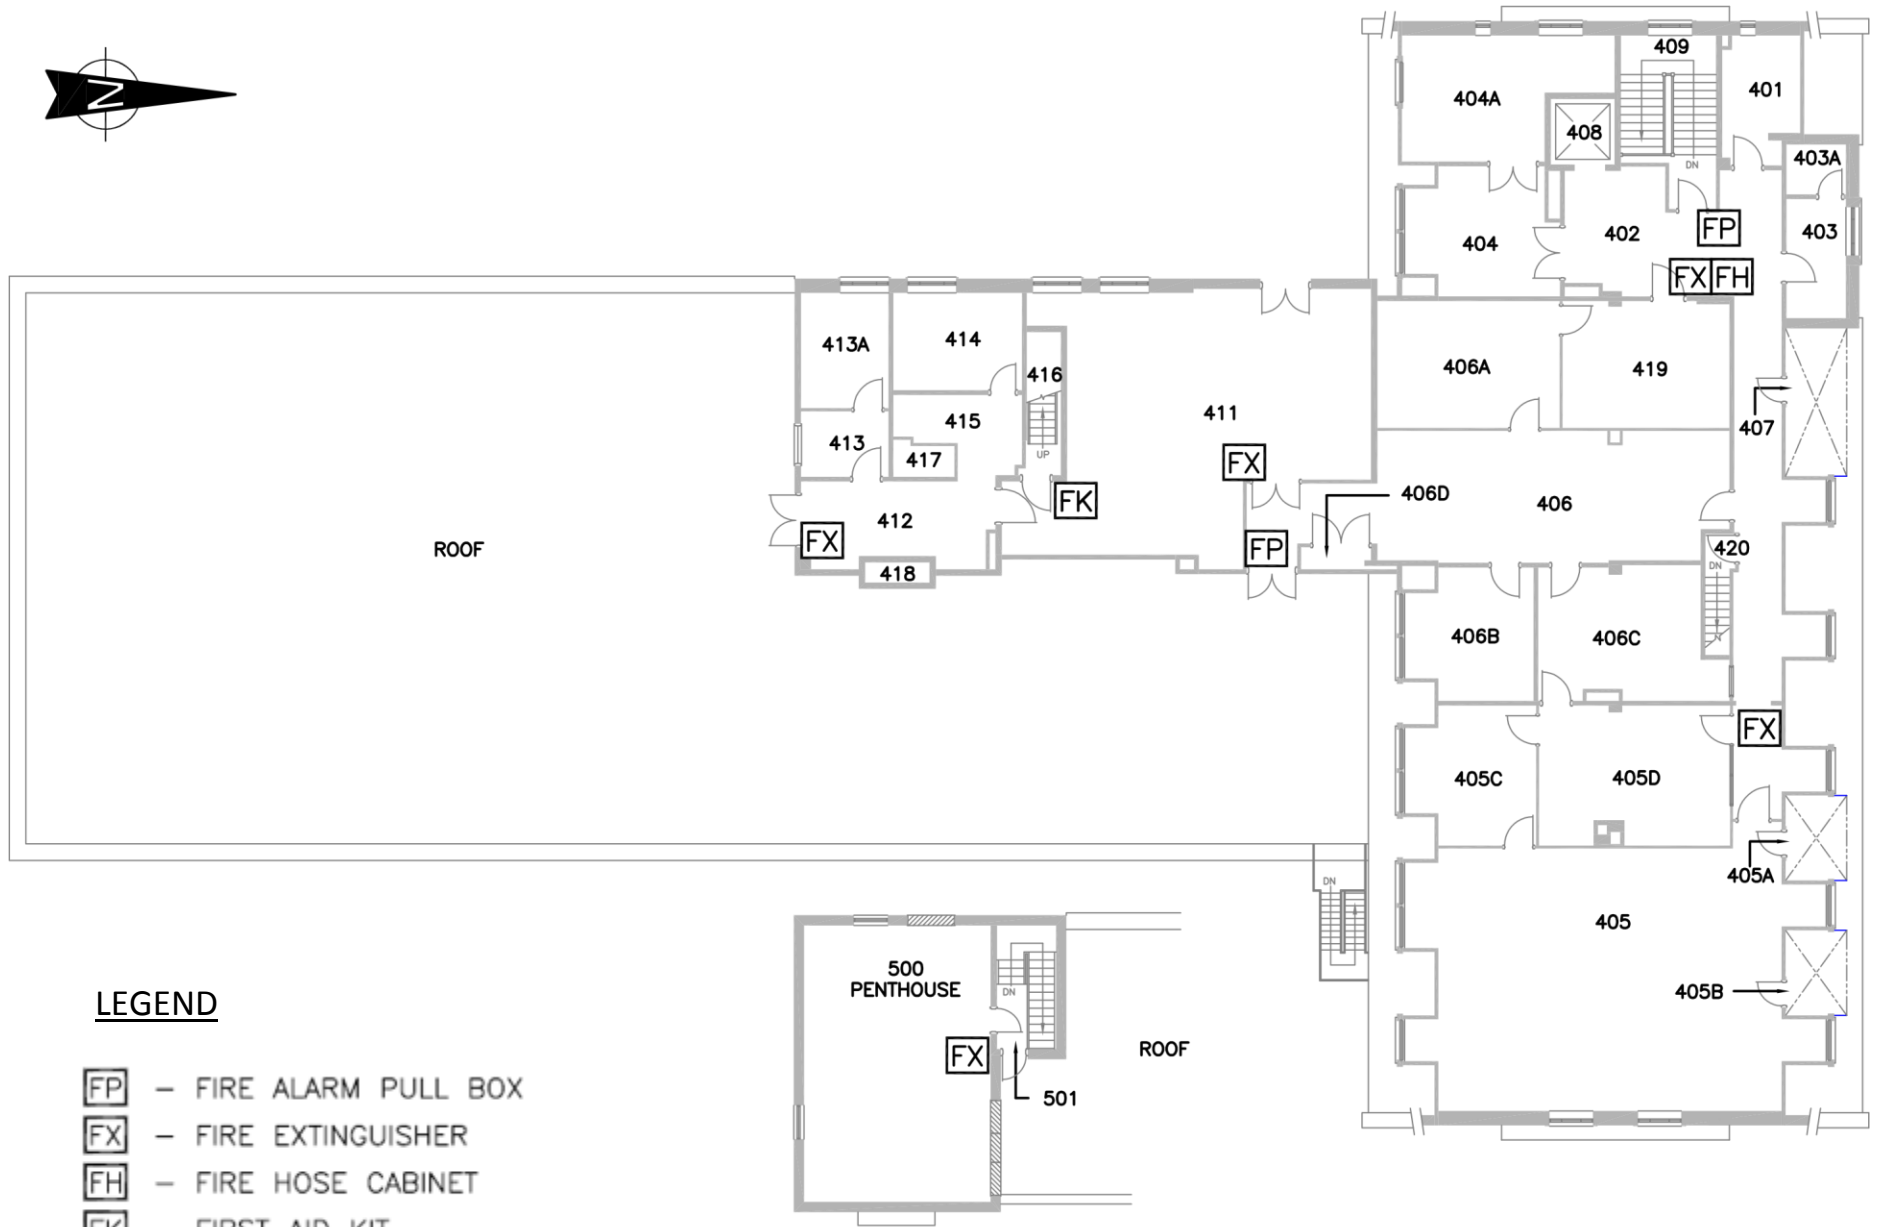
McLaughlin Hall
Queen's University







LEGEND

-  - FIRE ALARM PULL BOX
-  - FIRE EXTINGUISHER
-  - FIRE HOSE CABINET
-  - FIRST AID KIT

SAFETY EQUIPMENT LOCATION PLAN – 3RD FLOOR



LEGEND

-  - FIRE ALARM PULL BOX
-  - FIRE EXTINGUISHER
-  - FIRE HOSE CABINET
-  - FIRST AID KIT

SAFETY EQUIPMENT LOCATION PLAN – 4TH FLOOR
& PENTHOUSE